





POD STREET

HCM NEW HOME BUILDING SPECIALISTS
www.hcm.co.uk
"building revolution"
08080 333 333

VISITORS
PLEASE USE
FOOTPATH AT ALL TIMES

KEEP GATE CLOSED AT ALL TIMES

DRIVERS
PLEASE DO NOT
ENTER SITE
UNLESS
INSTRUCTED

**ALL VISITORS
PLEASE
REPORT TO
SITE OFFICE**




**PEDESTRIANS
PLEASE USE
OTHER
FOOTPATH**

!
All drivers and
visitors must report
to site office



SILO


721

 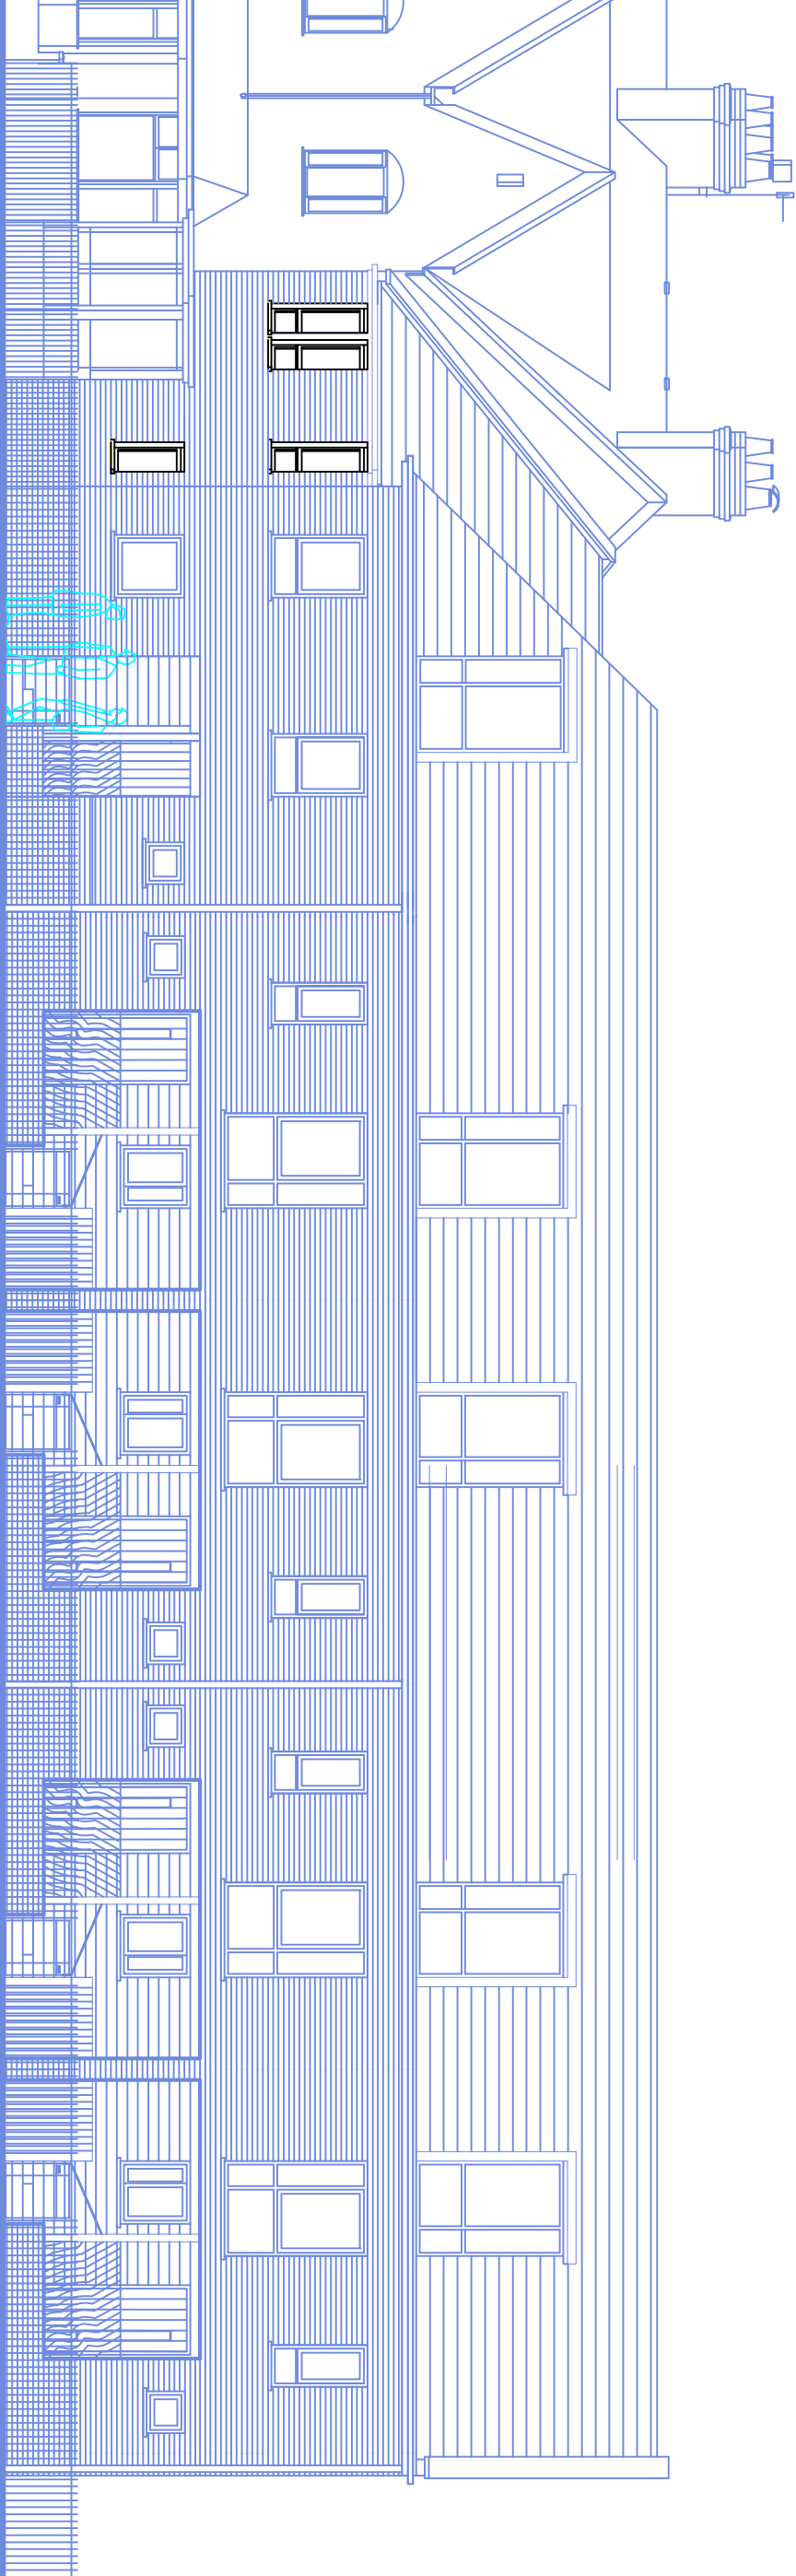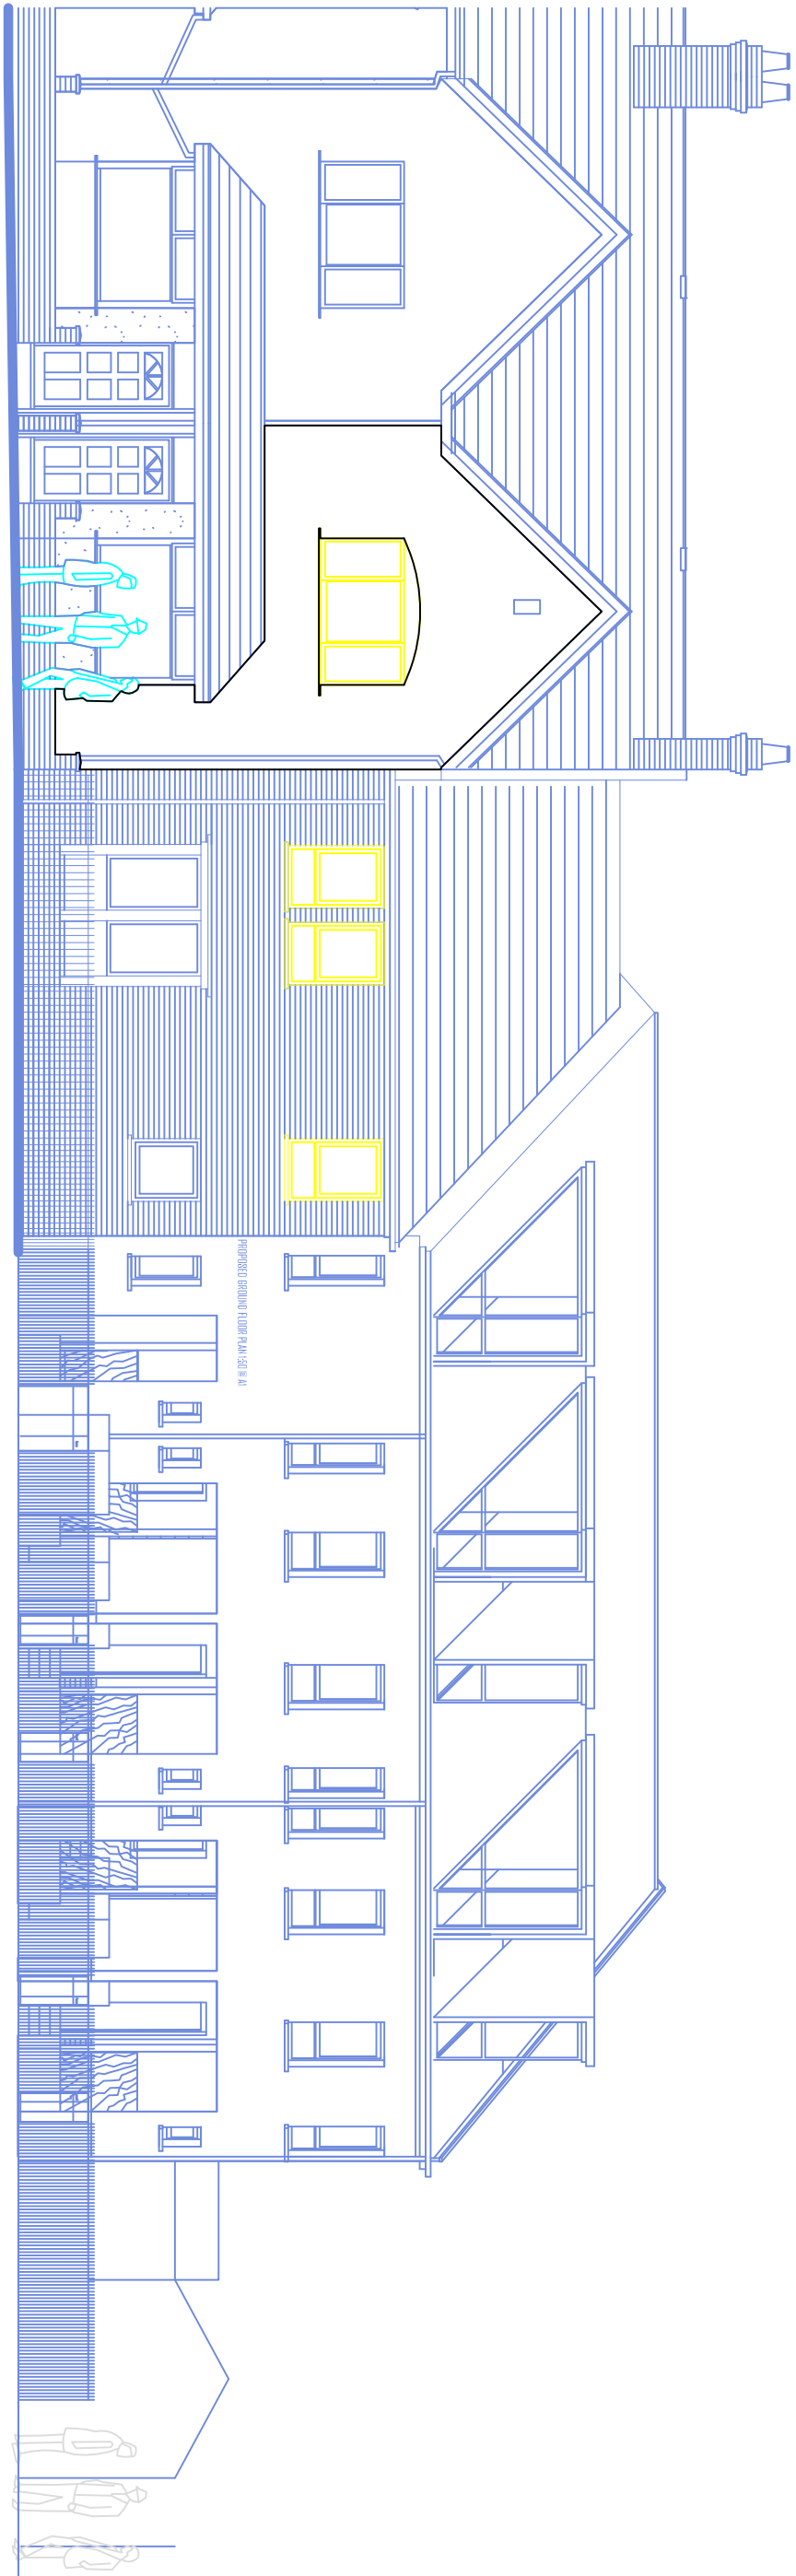

© COPYRIGHT AZTECH ARCHITECTURE LTD
 RESPONSIBILITY FOR THIS DRAWING IS SOLELY THE RESPONSIBILITY OF THE ARCHITECT
 ALL DIMENSIONS, LEVELS AND ANGLES TO BE CHECKED ON SITE BY CONTRACTOR
 ALL DIMENSIONS ARE ASSUMED AND WE ACCEPT NO LIABILITY FOR DISCREPANCIES
 YOU ARE ADVISED THAT THE CONTRACTOR IS RESPONSIBLE FOR OBTAINING ALL NECESSARY PERMITS

AZTECH ARCHITECTURE LTD No. 15, The Quadrant, London, W1R 4EJ T: +44 (0)20 7460 8000 E: info@aztech.co.uk	CLIENT: ABC	DESIGN: NEW BUILDING TO BE USED BY COMMUNITY GROUP AS A COMMUNITY CENTRE DRAWING NUMBER: AZ-2024-001	DRAWN: DATE:	CHECKED: DATE:	APPROVED: DATE:
	PROJECT: COMMUNITY CENTRE	LOCATION: 123 MAIN STREET, LONDON			


C

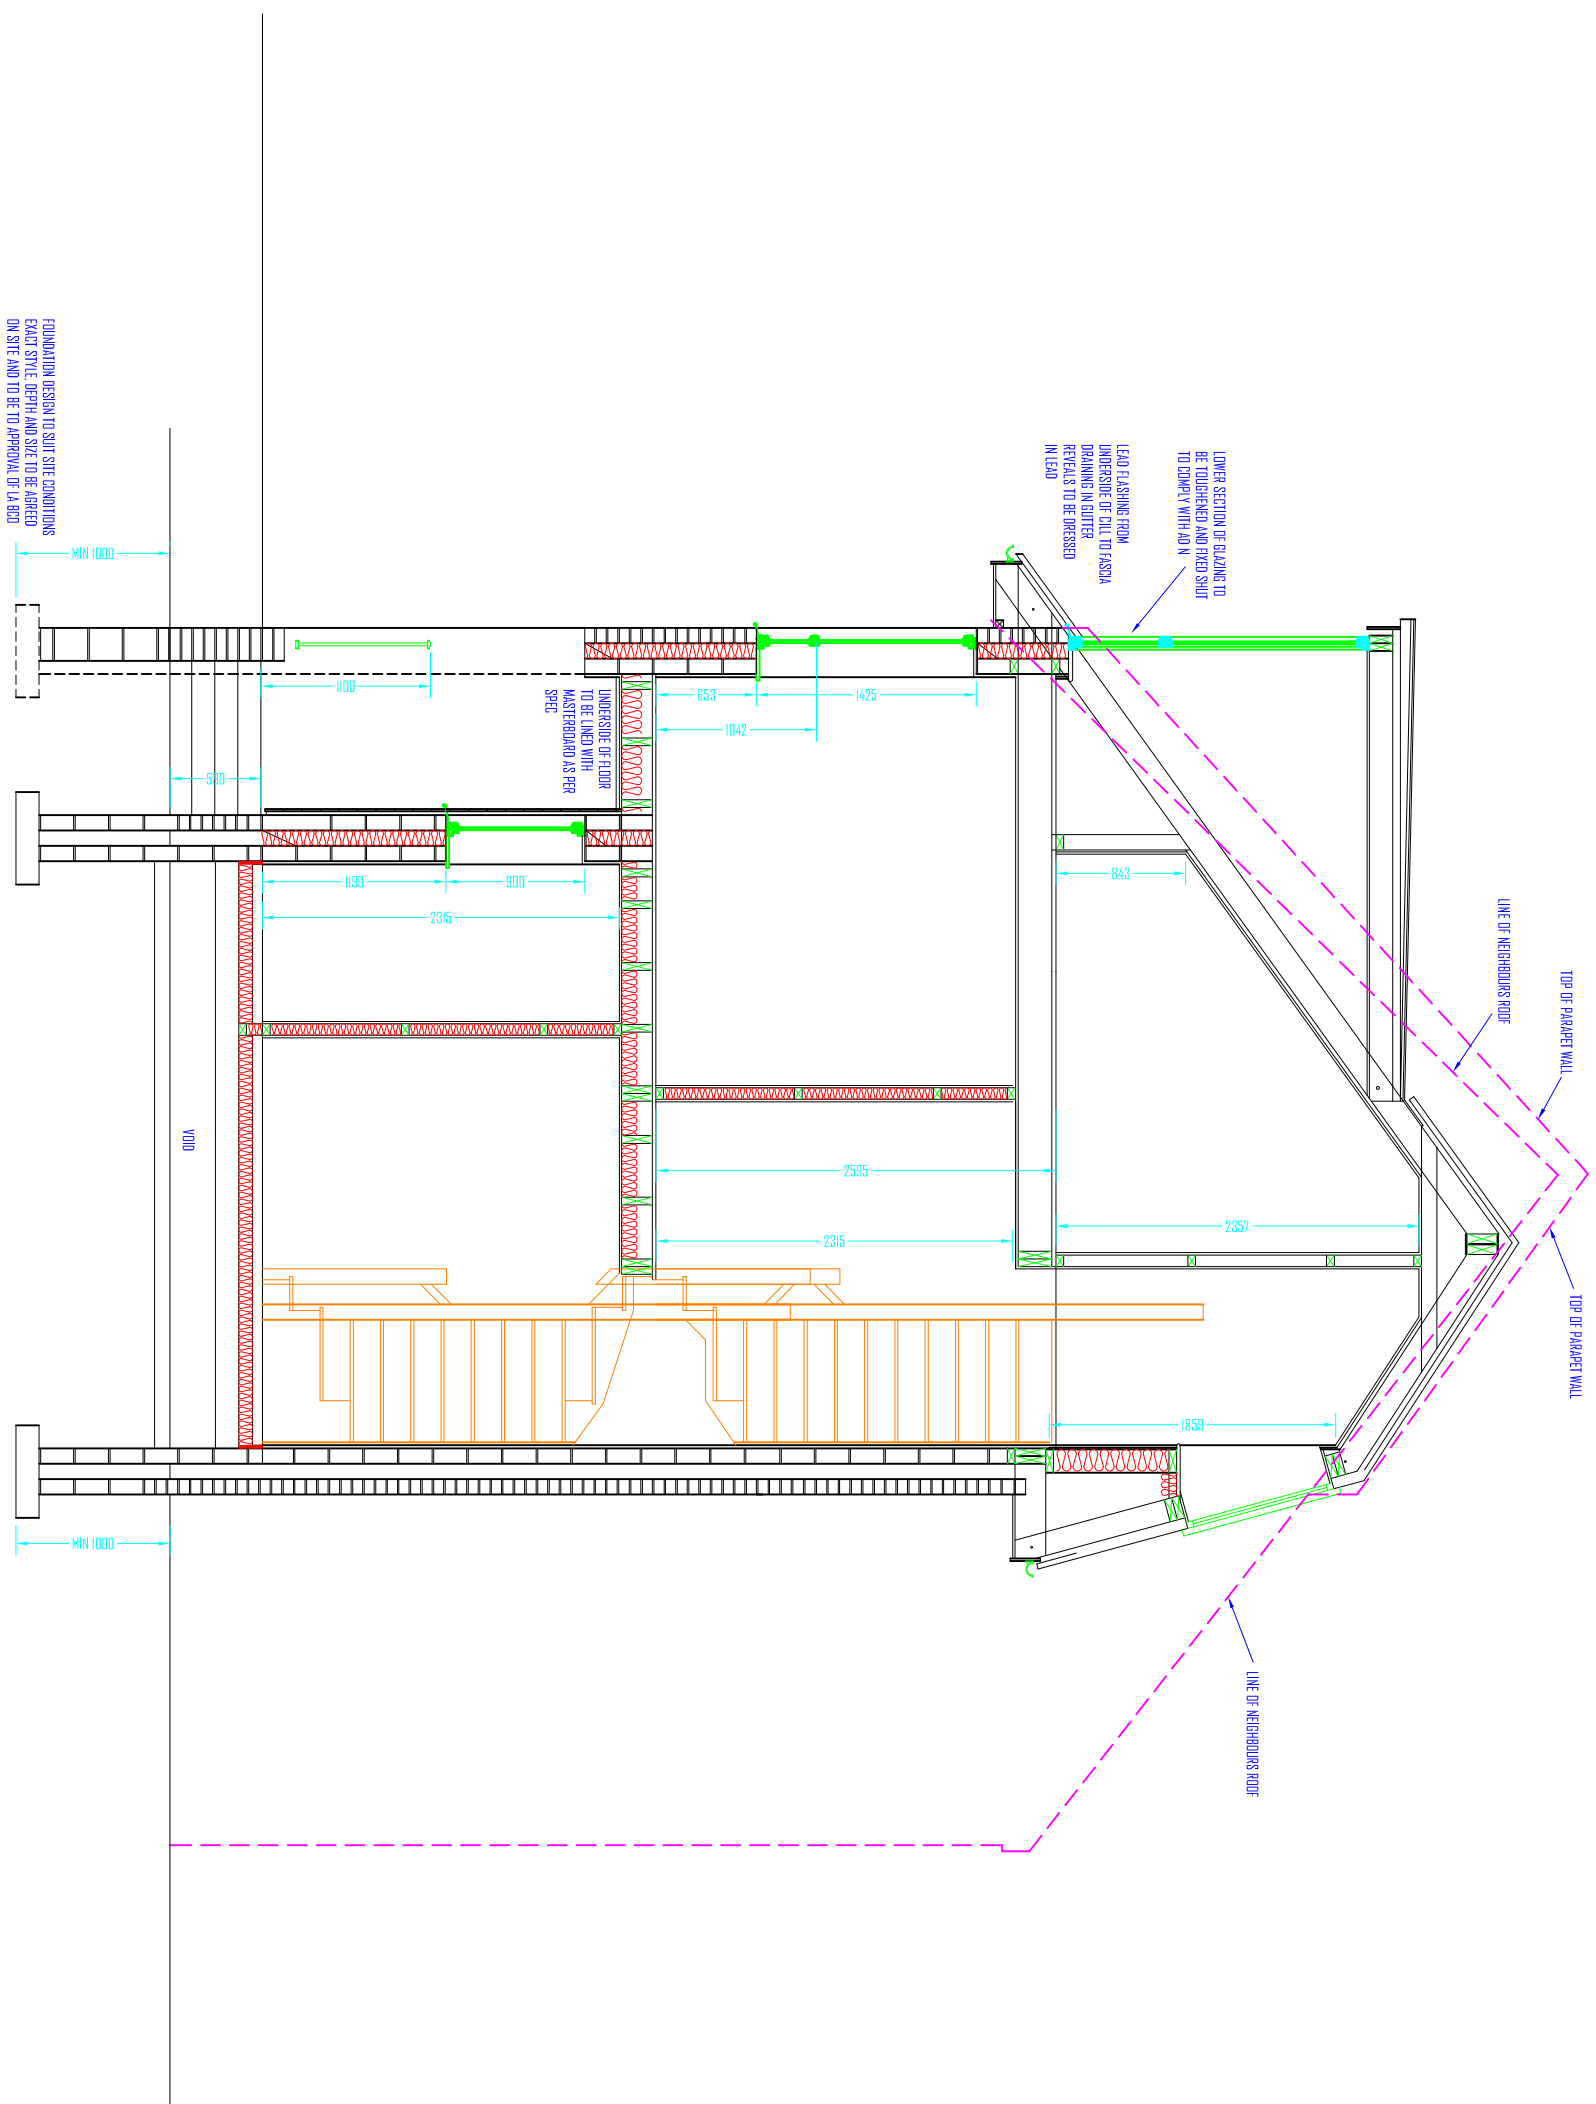

PROPOSED TYPICAL SECTION 1:50 @ A3 - TYPE A

COPYRIGHT AZTECH ARCHITECTURE LTD
 RESPONSIBILITY IS NOT ACCEPTED FOR ERRORS MADE BY OTHERS IN SCALING FROM THIS DRAWING
 ALL DIMENSIONS, LEVELS AND ANGLES TO BE CHECKED ON SITE BY CONTRACTOR
 ALL BOUNDARIES ARE ASSUMED AND WE ACCEPT NO LIABILITY FOR BOUNDARY INACCURACY
 YOU ARE REMINDED OF YOUR RESPONSIBILITIES UNDER THE 'PARTY WALL ETC. ACT' 1996 WHERE APPLICABLE

	W: www.123plans.co.uk	SITE:	SCHEME:	REVISION: B
	E: me@123plans.co.uk		NEW DWELLINGS TO BE READ IN CONJUNCTION WITH: AZ-1384-S001	
			DRAWING NUMBER: AZ-1384-0008	


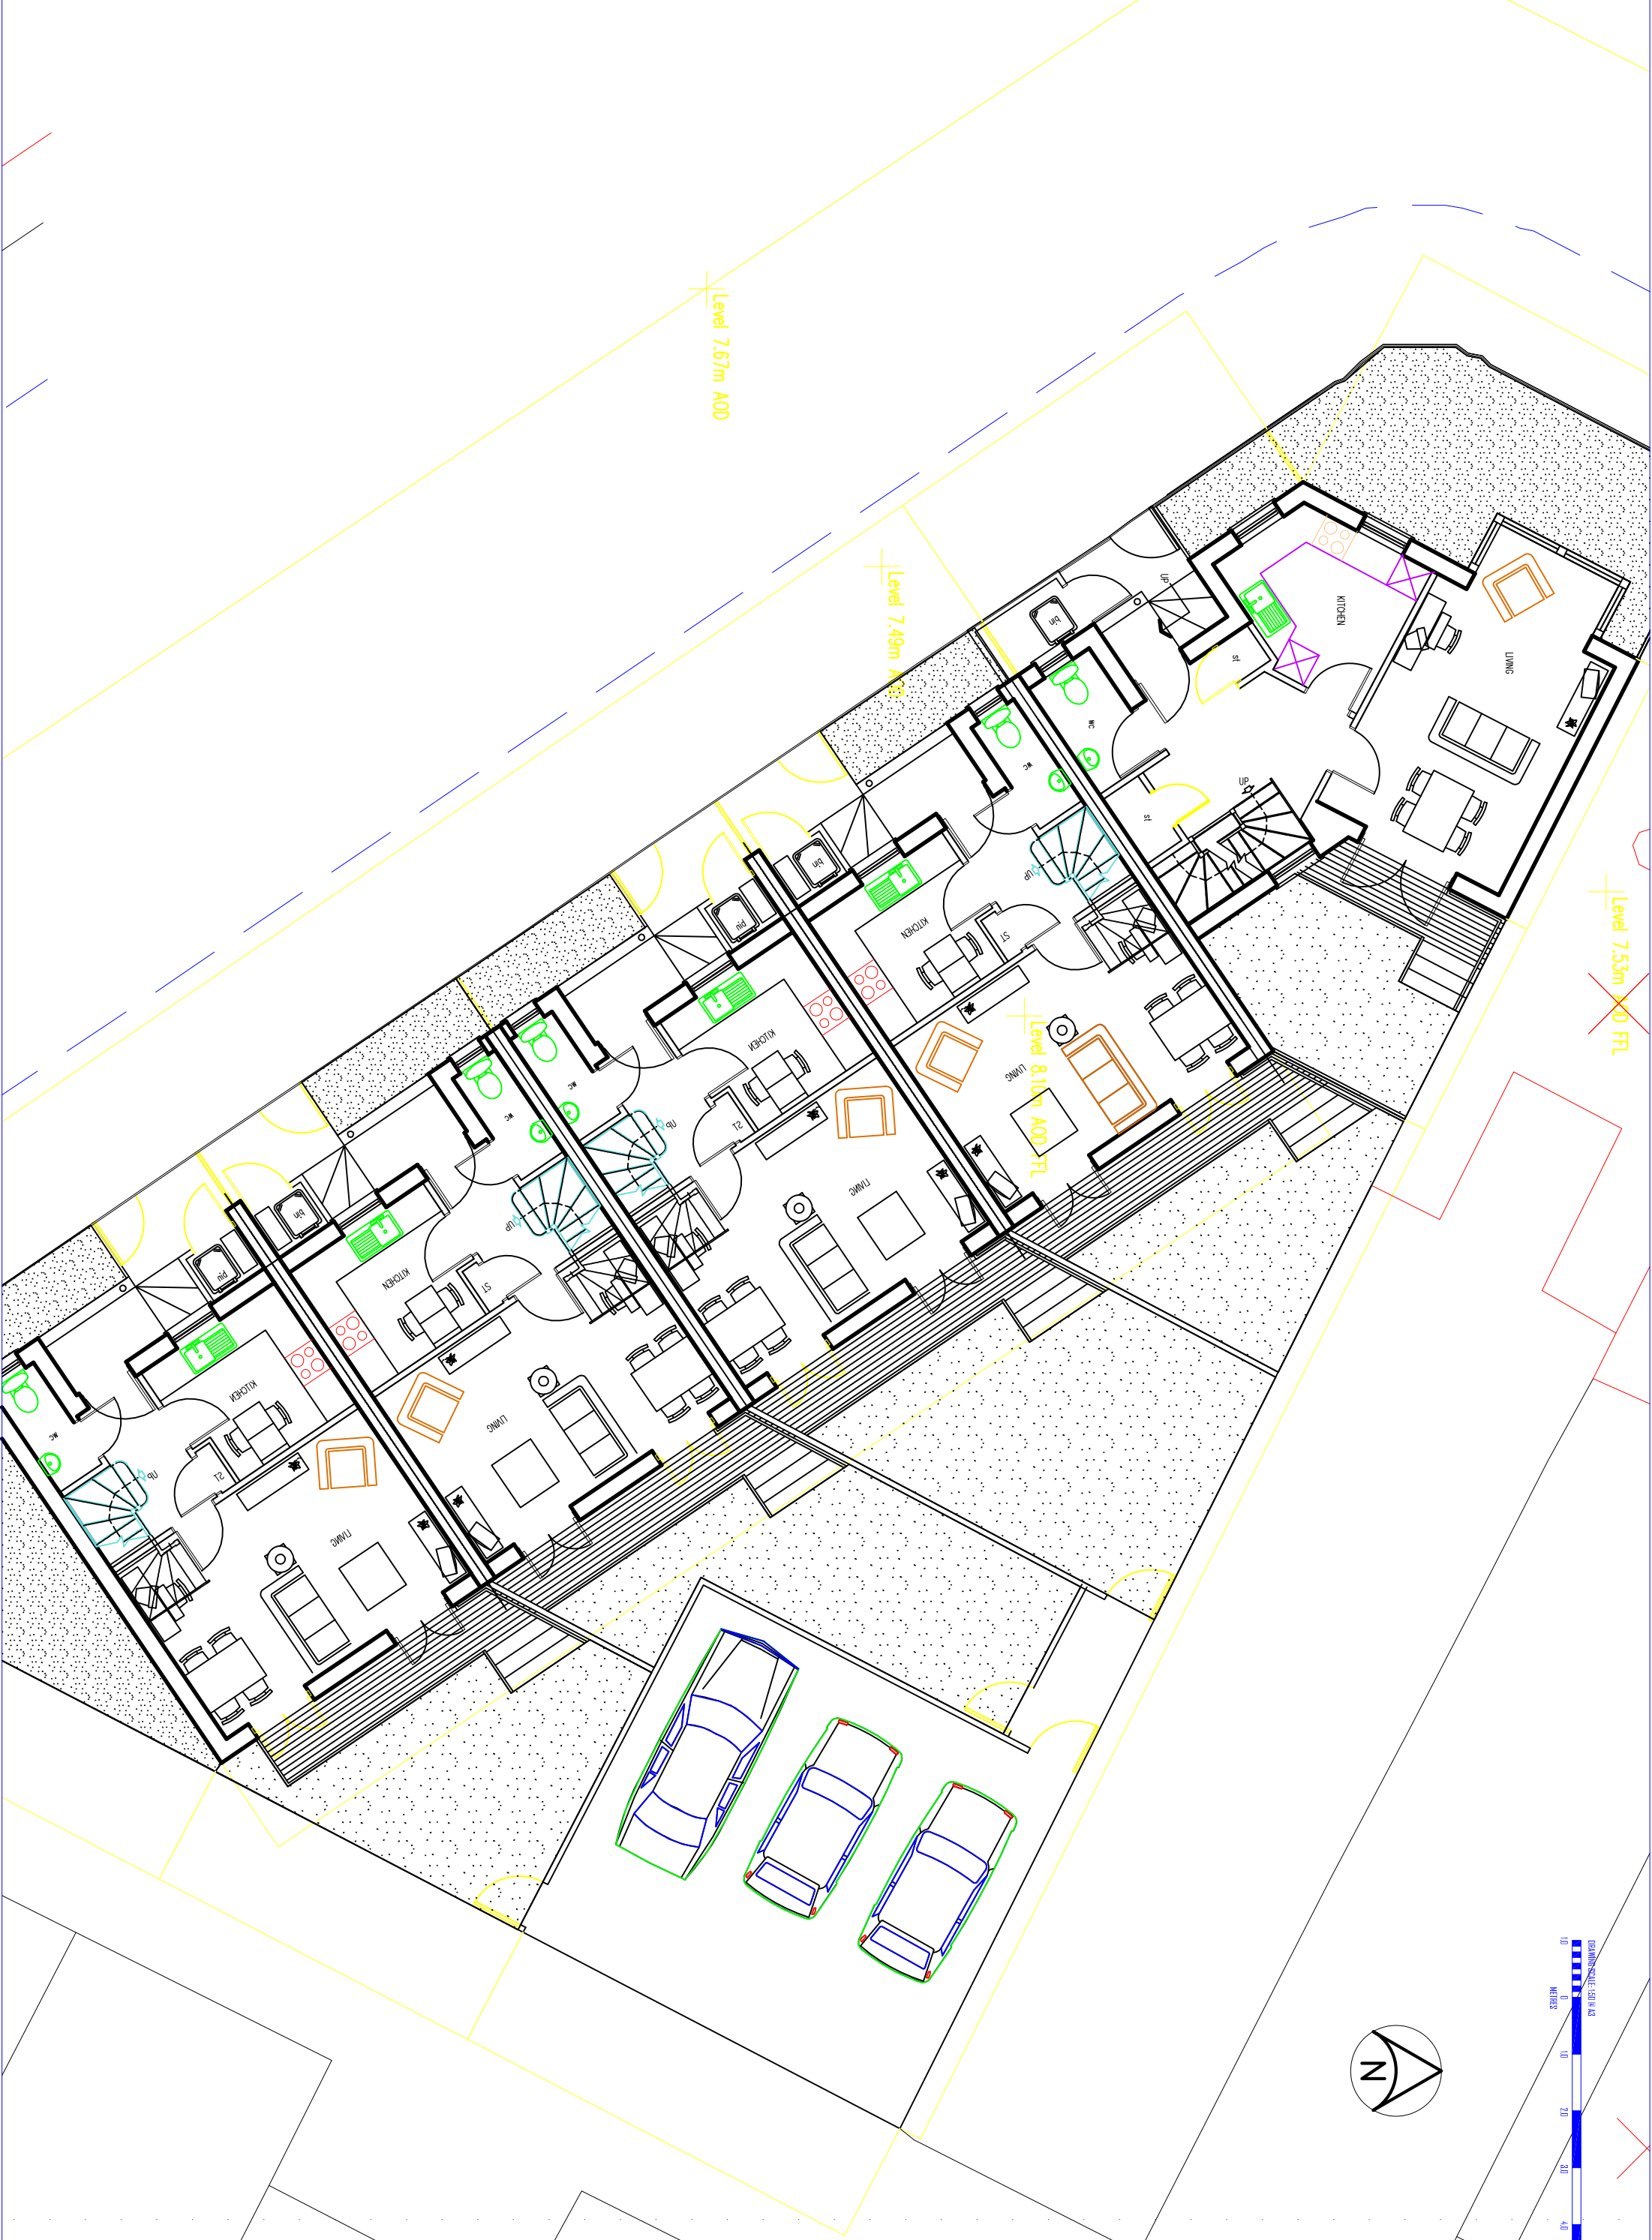


Level 7.67m AOD

Level 7.49m AOD


Level 8.10m AOD FFL

Level 7.53m AOD FFL

 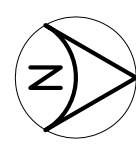


© COPYRIGHT AZTECH ARCHITECTURE LTD
 RESPONSIBILITY FOR THIS DOCUMENT IS SOLELY THE RESPONSIBILITY OF THE ARCHITECT
 ALL DIMENSIONS, LEVELS AND ANGLES TO BE CHECKED ON SITE BY CONTRACTOR
 ALL DIMENSIONS ARE ASSUMED AND NO ACCEPTANCE IS GIVEN FOR DIMENSIONAL ACCURACY
 YOU ARE ADVISED TO CHECK DIMENSIONS BEFORE THE START OF WORK WHERE APPLICABLE

AZTECH ARCHITECTURE LTD	W: www.aztech.co.uk E: info@aztech.co.uk	DATE: NEW DWELLING TO BE READ IN CONJUNCTION WITH AZ-004-000 DRAWING NUMBER: AZ-004-000	CHECKED: DRAWN: APPROVED: X
-----------------------------------	---	--	--------------------------------------

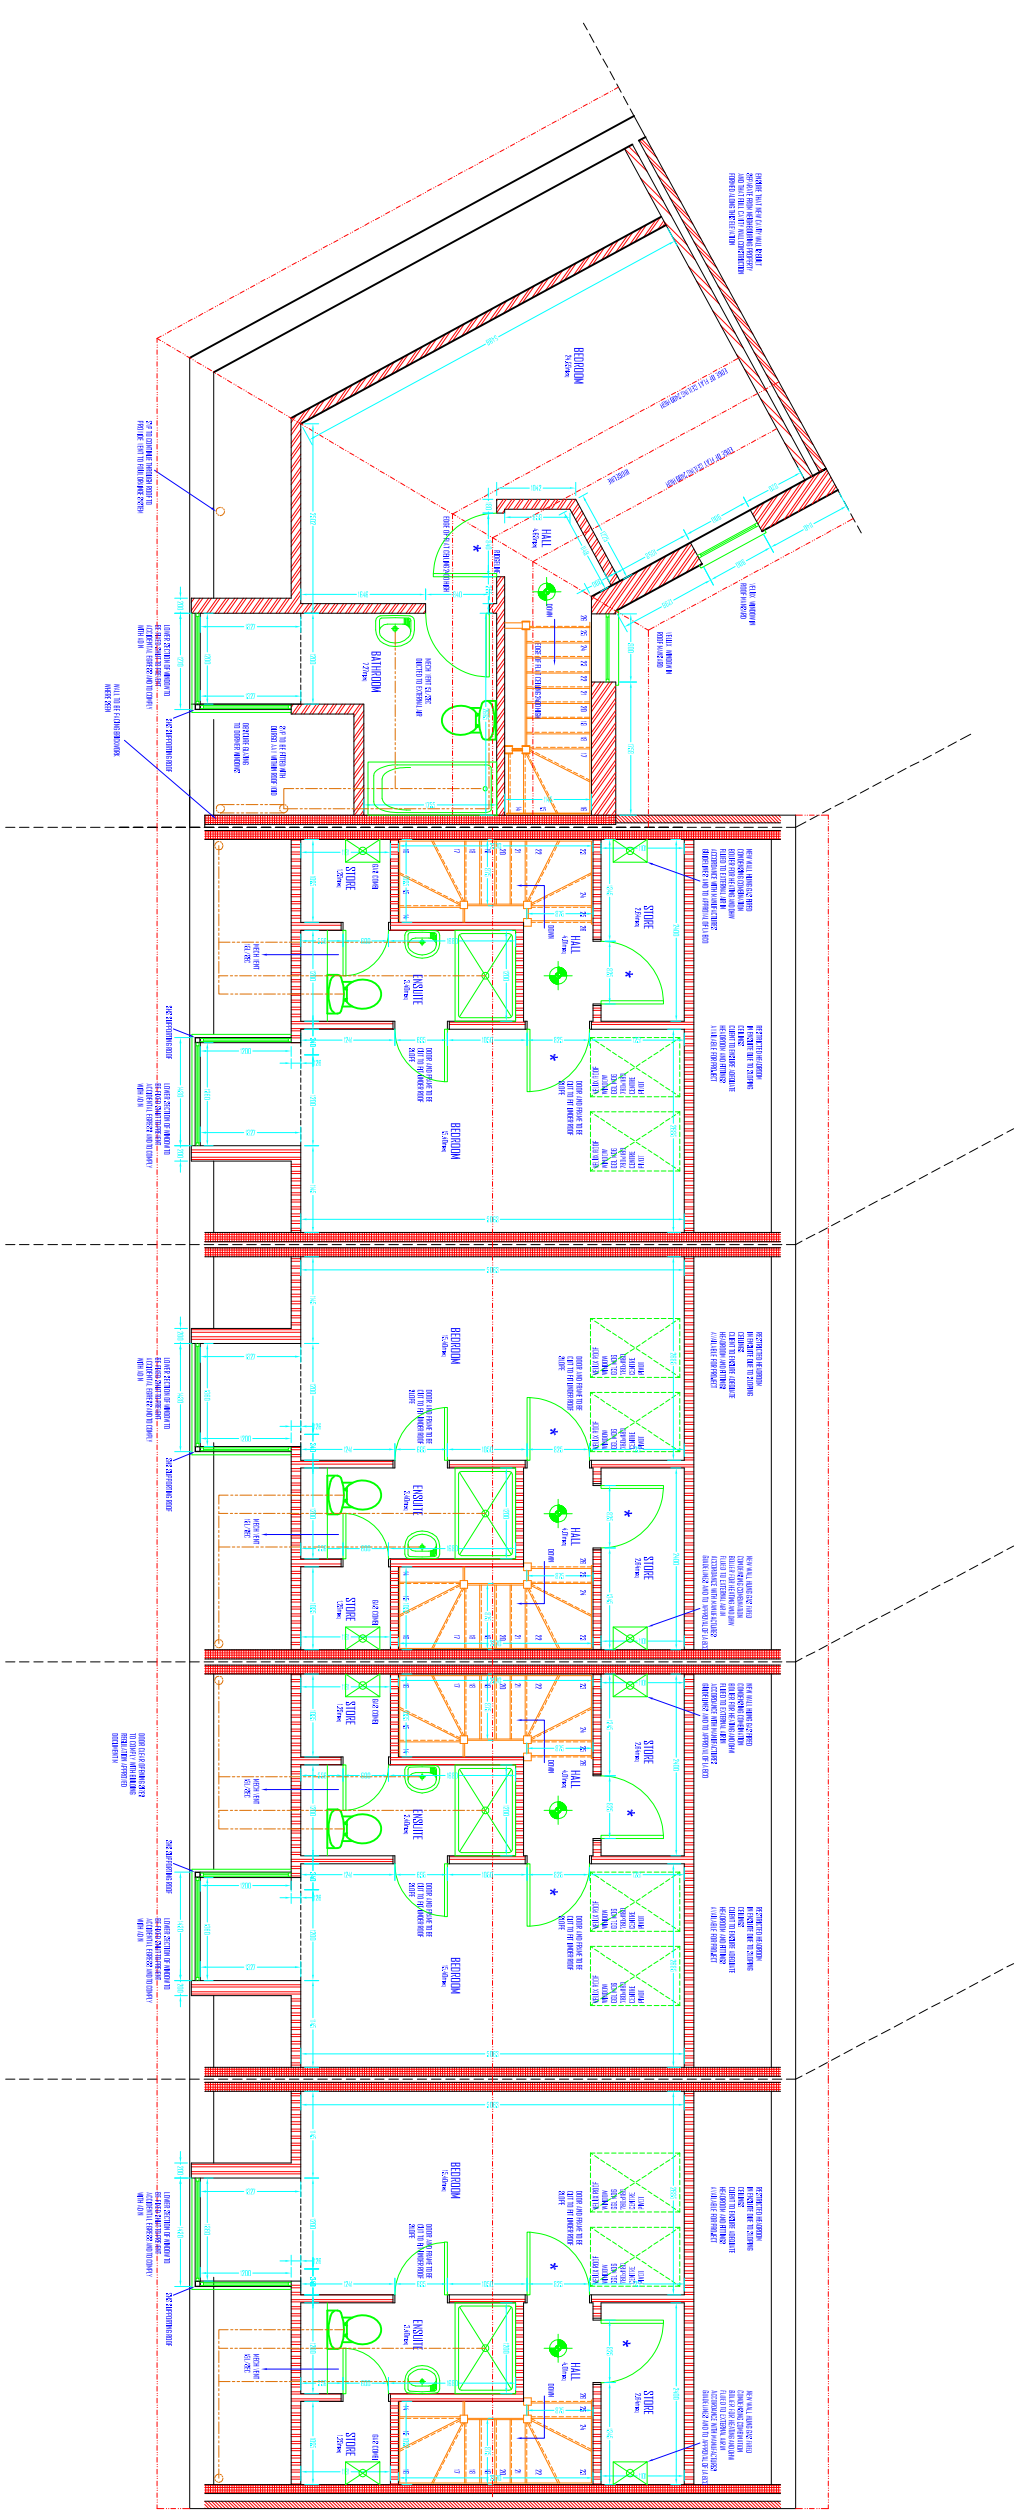

PROPOSED SECTION 1 FLOOR PLAN (S1) OF A1



- 1.00 CONCRETE BLOCKWORK WITH STONE FINISH
- 1.00 CONCRETE BLOCKWORK WITH STONE FINISH
 

© COPYRIGHT AZTECH ARCHITECTURE LTD
 RESPONSIBILITY FOR THIS DRAWING IS SOLELY THE RESPONSIBILITY OF THE ARCHITECT.
 ALL DIMENSIONS, LEVELS AND NOTES TO BE CHECKED ON SITE BY CONTRACTOR.
 ALL DIMENSIONS ARE ASSUMED AND NO ASSUMPTIONS ARE MADE FOR DIMENSIONS UNLESS SPECIFICALLY NOTED OTHERWISE.
 YOU ARE ADVISED THAT THE ARCHITECT'S LIABILITY IS LIMITED TO THE PROFESSIONAL SERVICES PROVIDED AND DOES NOT EXTEND TO ANY OTHER MATTER.

AZTECH ARCHITECTURE LTD	W: www.aztech.co.uk	T: 01273 834444	DATE: 15/08/2024	PROJECT: NEW DWELLING	FOURTH B
	E: info@aztech.co.uk			TO BE READ IN CONJUNCTION WITH A1-000A-000	
				DRAWING NUMBER: A1-000A-000	

DRAWING SCALE: 1:50 @ A3

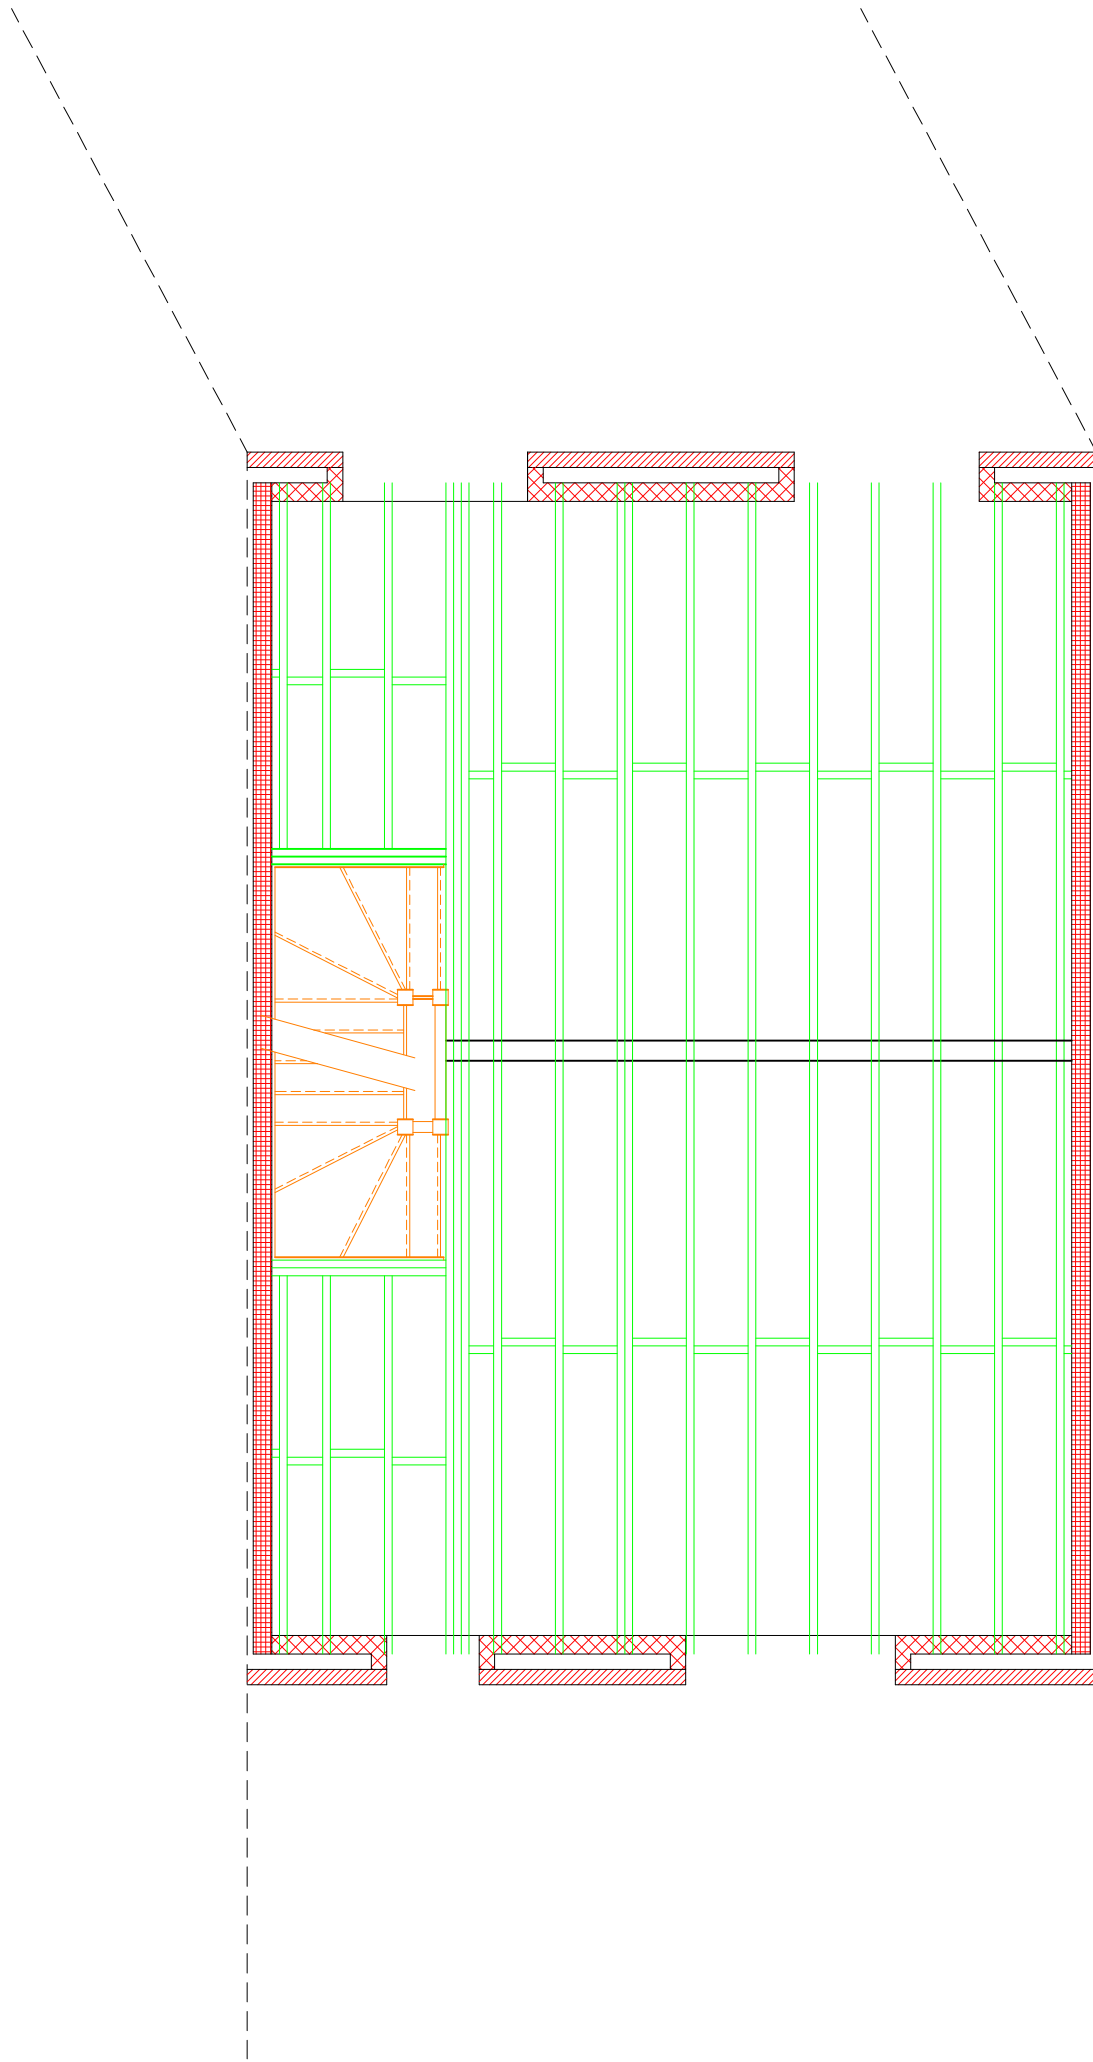 

FLOOR JOISTS AT 400C/C
AND DOUBLE / TRIPLED UP
WHERE SHOWN - JOISTS TO
BE BOLTED TOGETHER WITH
MID BOLTS AND DOG TOOTH
CONNECTORS AT 800MM CENTRES

PROPOSED FIRST FLOOR JOIST LAYOUT PLAN 1:50 @ A3

COPYRIGHT AZTECH ARCHITECTURE LTD
RESPONSIBILITY IS NOT ACCEPTED FOR ERRORS MADE BY OTHERS IN SCALING FROM THIS DRAWING
ALL DIMENSIONS, LEVELS AND ANGLES TO BE CHECKED ON SITE BY CONTRACTOR
ALL BOUNDARIES ARE ASSUMED AND WE ACCEPT NO LIABILITY FOR BOUNDARY INACCURACY
YOU ARE REMINDED OF YOUR RESPONSIBILITIES UNDER THE 'PARTY WALL ETC. ACT' 1996 WHERE APPLICABLE

AZTECH
ARCHITECTURE LTD

W: www.123plans.co.uk
E: me@123plans.co.uk

SITE:



SCHEME:
NEW DWELLINGS

DRAWING NUMBER: AZ-1384-0005

REVISION:

X

DRAWING SCALE: 1:50 @ A3

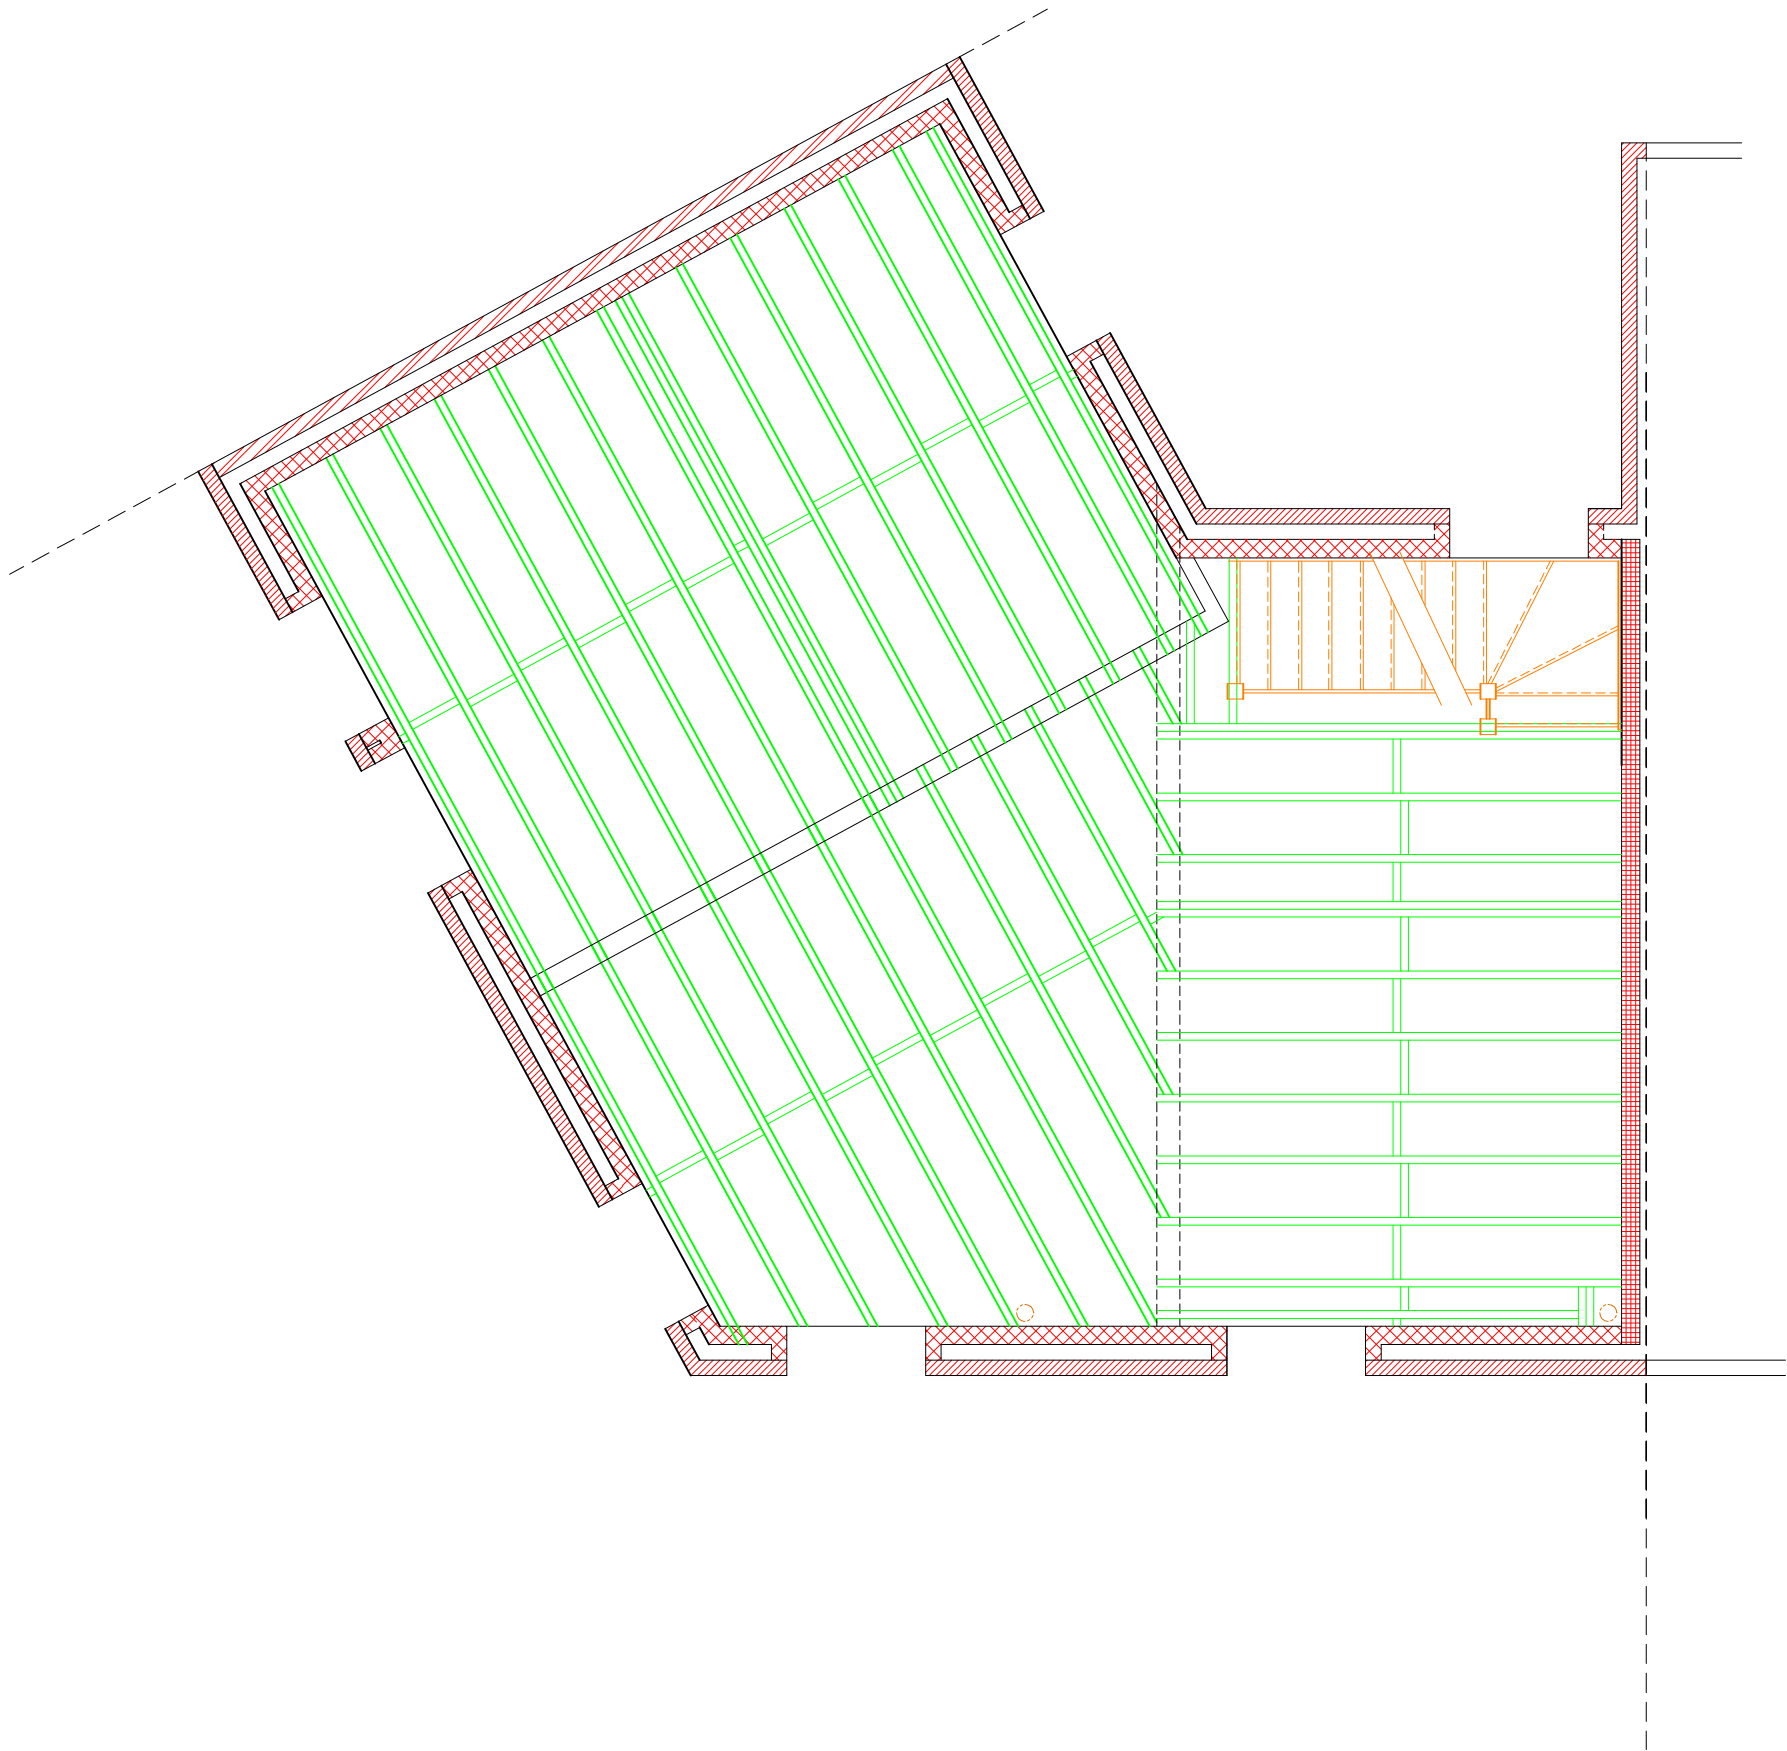 

PROPOSED FIRST FLOOR JOIST LAYOUT PLAN 1:50 @ A3

COPYRIGHT AZTECH ARCHITECTURE LTD
RESPONSIBILITY IS NOT ACCEPTED FOR ERRORS MADE BY OTHERS IN SCALING FROM THIS DRAWING
ALL DIMENSIONS, LEVELS AND ANGLES TO BE CHECKED ON SITE BY CONTRACTOR
ALL BOUNDARIES ARE ASSUMED AND WE ACCEPT NO LIABILITY FOR BOUNDARY INACCURACY
YOU ARE REMINDED OF YOUR RESPONSIBILITIES UNDER THE 'PARTY WALL ETC. ACT' 1996 WHERE APPLICABLE

AZTECH
ARCHITECTURE LTD


W: www.123plans.co.uk
E: me@123plans.co.uk

SITE:

SCHEME:
NEW DWELLINGS
TO BE READ IN CONJUNCTION WITH: AZ-1384-S001
DRAWING NUMBER: AZ-1384-0006

REVISION:

B

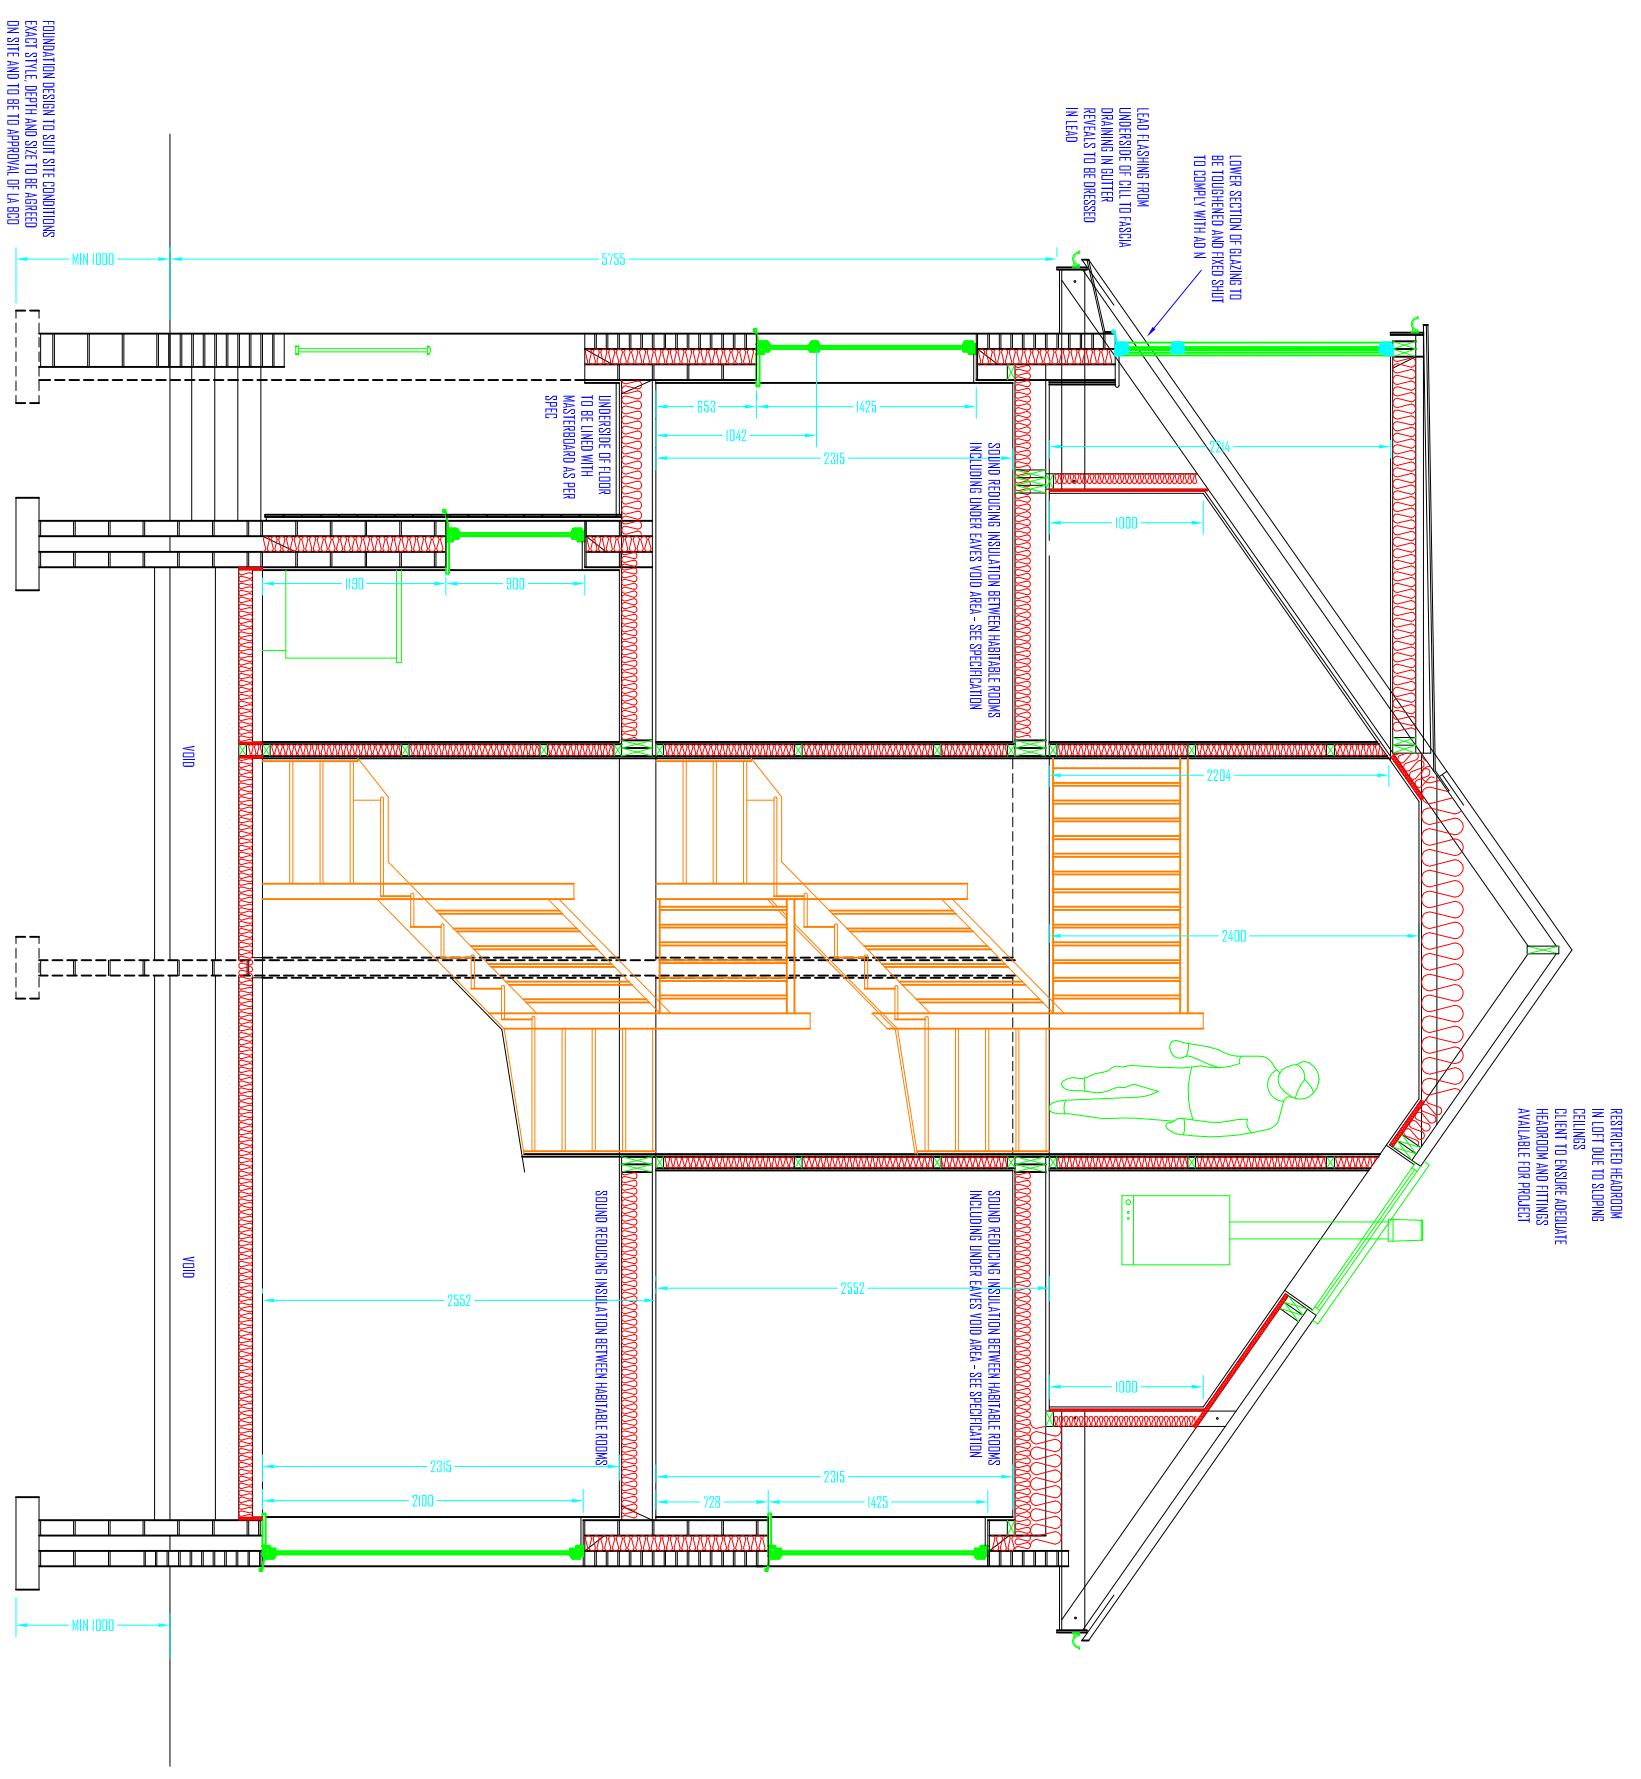

FOUNDATION DESIGN TO SUIT SITE CONDITIONS
EXACT STYLE, DEPTH AND SPEC TO BE AGREED
ON SITE AND TO BE TO APPROVAL OF LA BOD

PROPOSED TYPICAL SECTION 1:50 @ A3 - TYPE B

COPYRIGHT AZTECH ARCHITECTURE LTD
RESPONSIBILITY IS NOT ACCEPTED FOR ERRORS MADE BY OTHERS IN SCALING FROM THIS DRAWING
ALL DIMENSIONS, LEVELS AND ANGLES TO BE CHECKED ON SITE BY CONTRACTOR
ALL BOUNDARIES ARE ASSUMED AND WE ACCEPT NO LIABILITY FOR BOUNDARY INACCURACY
YOU ARE REMINDED OF YOUR RESPONSIBILITIES UNDER THE 'PARTY WALL ETC. ACT' 1996 WHERE APPLICABLE

	W: www.123plans.co.uk E: me@123plans.co.uk	SITE:	SCHEME: NEW DWELLINGS	REVISION:
			TO BE READ IN CONJUNCTION WITH: AZ-1384-S001	X
			DRAWING NUMBER: AZ-1384-0007	